


NOTE:
 THIS DRAWING HAS BEEN PRODUCED BY ELECTRONIC MEANS. SHOULD THE SCALE MEASUREMENTS BE TAKEN BY MEANS OTHER THAN ELECTRONIC (e.g. FROM A PRINTED COPY), THE FOLLOWING MUST BE TAKEN INTO CONSIDERATION BEFORE SCALING IS UNDERTAKEN:
 1. ENSURE THAT THE COPY HAS BEEN PRINTED/PLOTTED ON THE STATED SHEET SIZE WITH THE PLOTTING SCALE SET TO A CORRECT RATIO.
 2. ENSURE THAT AN ADEQUATE ALLOWANCE (DEPENDANT ON THE STATED SCALE) IS MADE FOR THE INEVITABLE DISTORTIONS INTRODUCED BY PLOTTING/PRINTING AND COPYING PROCESSES.
 3. MARKED CRITICAL DIMENSIONS ARE TO BE REGARDED AS HAVING PRECEDENCE OVER THE SCALED VALUES.

NOTE 1
 Roof levels do not include any roof mounted plant etc.

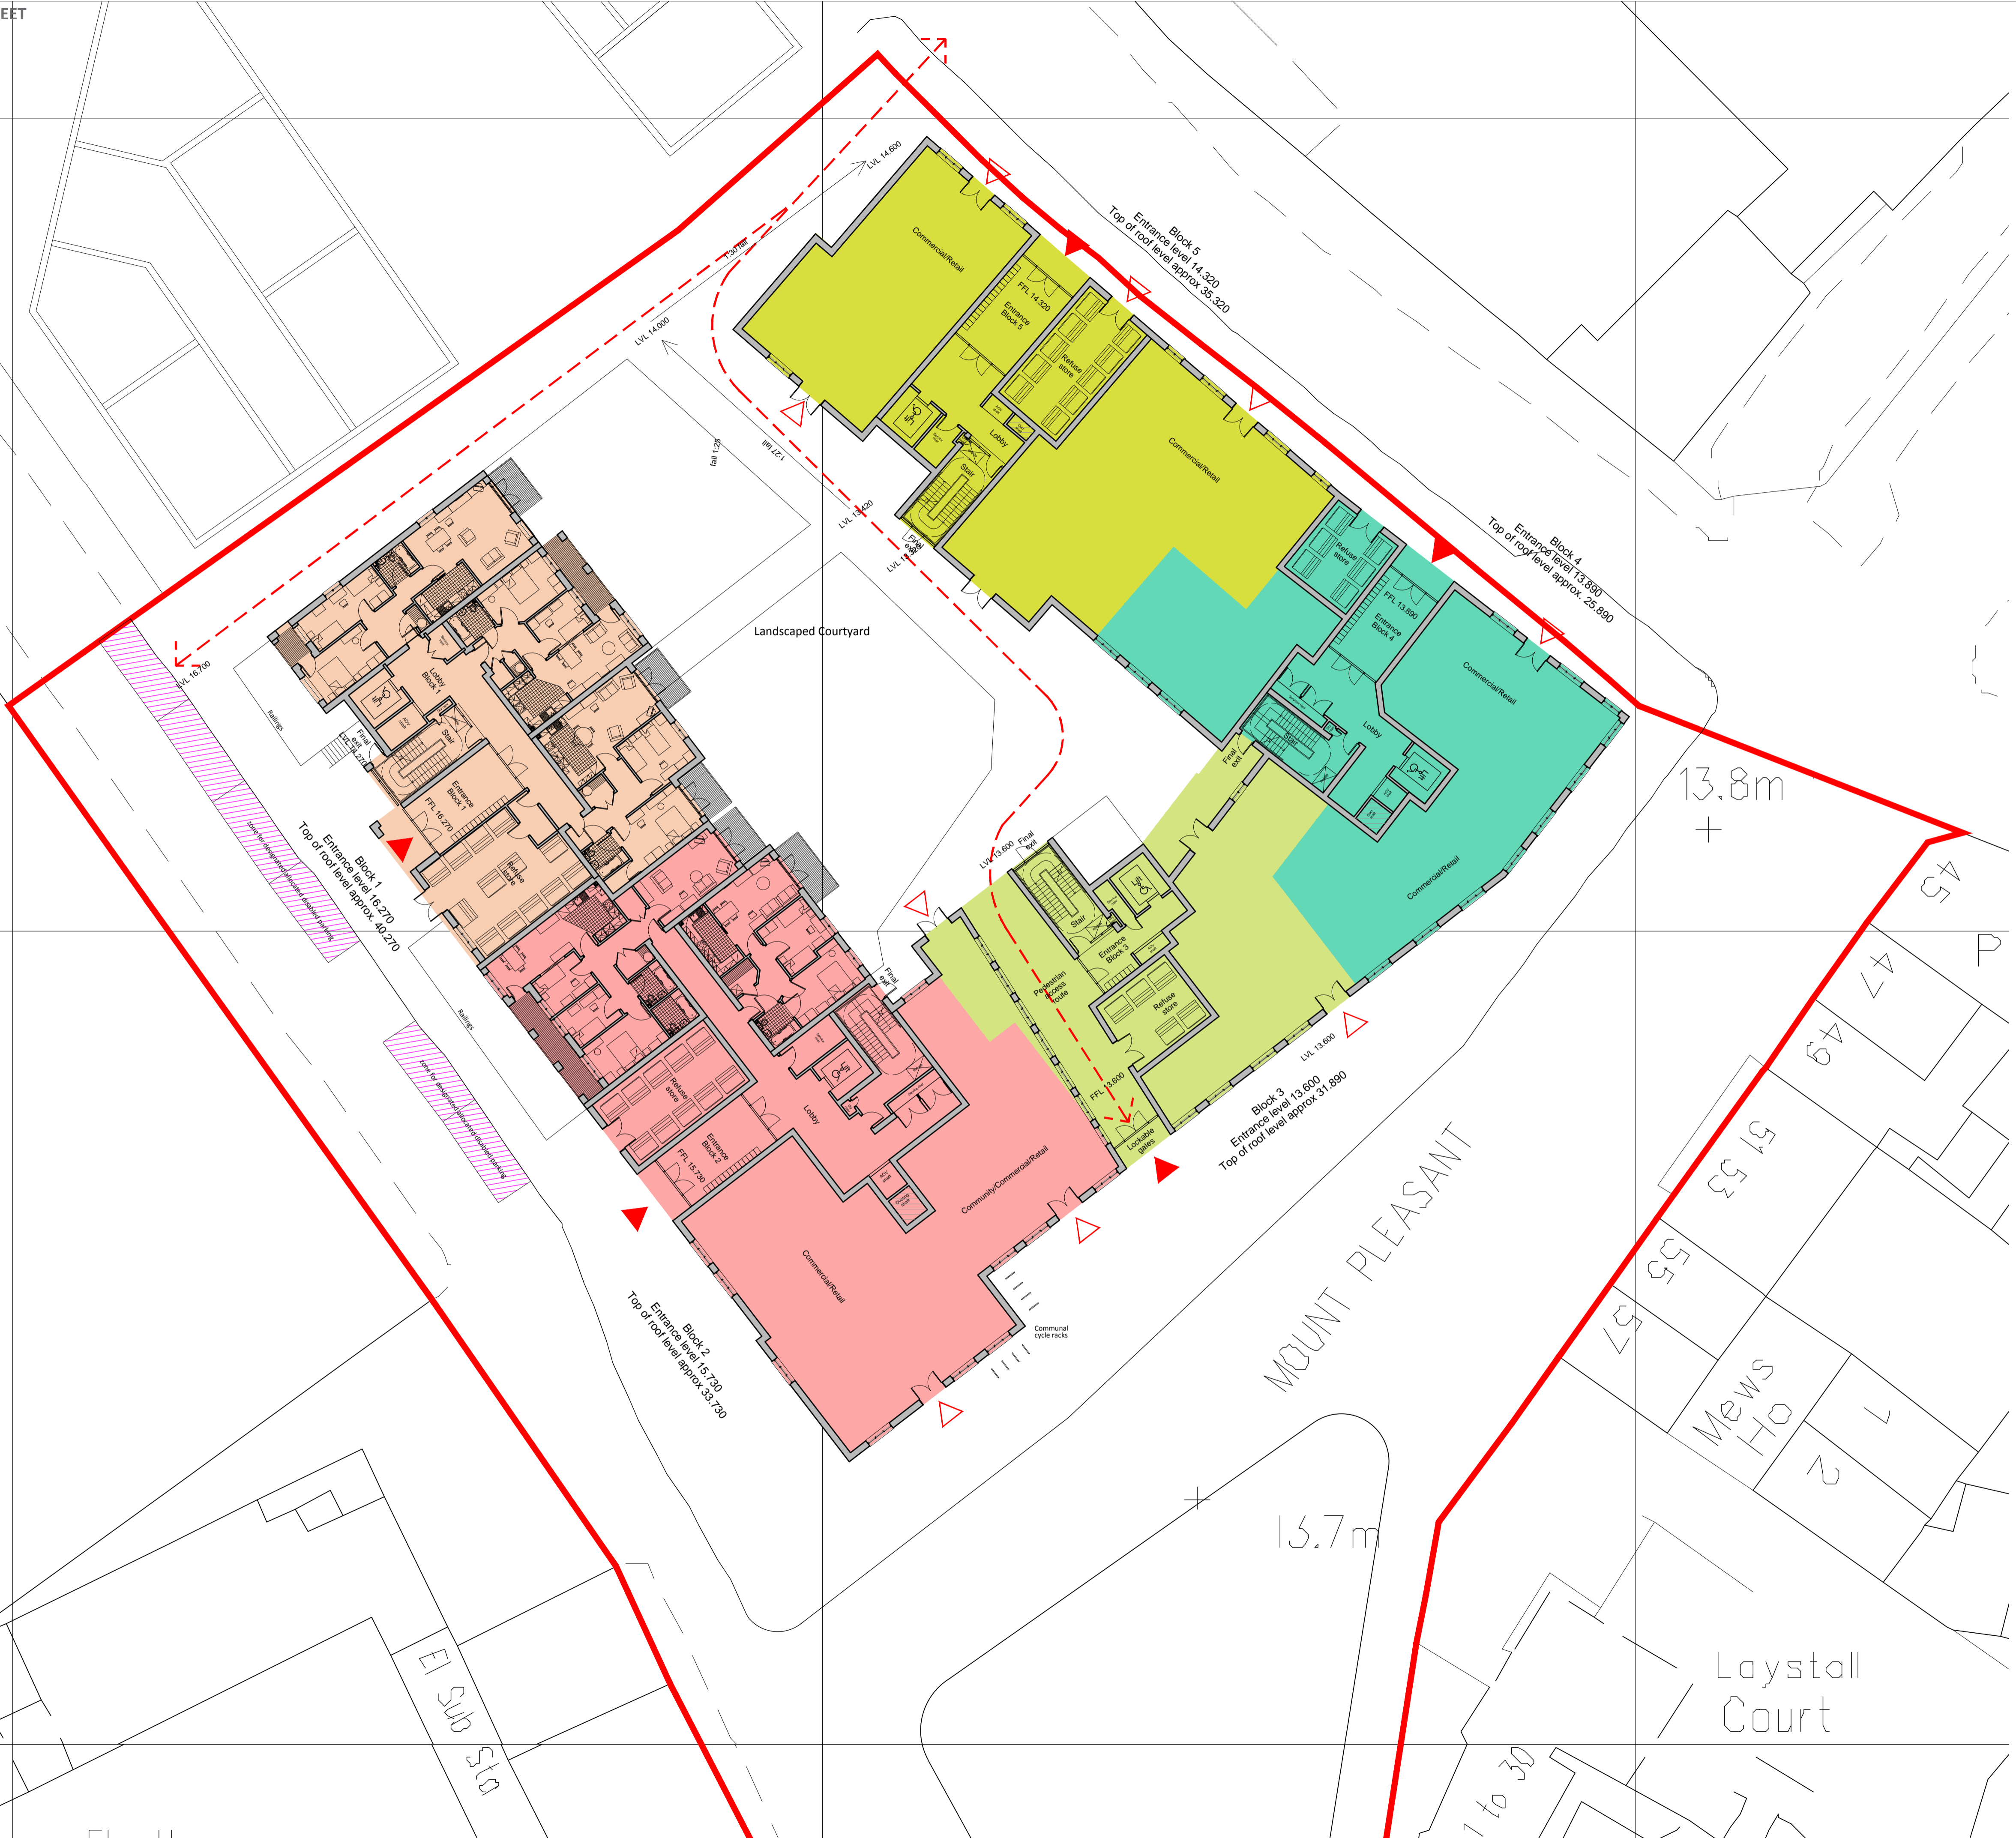

BLOCK KEY

- Block 1
- Block 2
- Block 3
- Block 4
- Block 5

- Residential Entrances
- Commercial/Retail Entrances

NORTH

G	Access from Block 1 to courtyard revised, adjoining unit amended to suit. Duct shafts to A3 units shown.	21-06-16	BPH	CMR
F	Drawing status updated	29-04-16	HIL	CMR
E	Block 1 revised	26-04-16	HIL	CMR
D	Entrance markers & routes added (incl. key)	11/03/16	MG	CMR
C	Disable parking removed from Phoenix Place.	10.03.16	BPH	CMR
B	Planning boundary (red) line on Phoenix Place moved to back edge of pavement, disable parking shown.	Mar 16	BPH	CMR
A	Pedestrian route repositioned, blocks 4/5 rotated to break elevation and follow the curvature of Phoenix Place.	31.07.15	BPH	JFS
REV	DESCRIPTION	DATE	INIT	CHKD

calfordseaden

Client: Create Streets Ltd.
 Project: Mount Pleasant Circus
 Title: Block diagrams

Scale: 1:200@A1 Date: 26.05.15 Drawn By: HJL Checked By: CMR Project No: K150248 Drawing No: A SK110 Revision: G

St John's House 1a Knoll Rise Orpington Kent BR6 0JX
 01689 888222 orpington@calfordseaden.co.uk
 calfordseaden LLP is a Limited Liability Partnership Registered in England & Wales number OC15838
 ORPINGTON | LONDON | BIRMINGHAM | SOUTHEND-ON-SEA | WINCHESTER calfordseaden.co.uk

NEIGHBOURHOOD PLANNING